




PLOT-&-PLAN



CAPE VERNACULAR Style Elevation

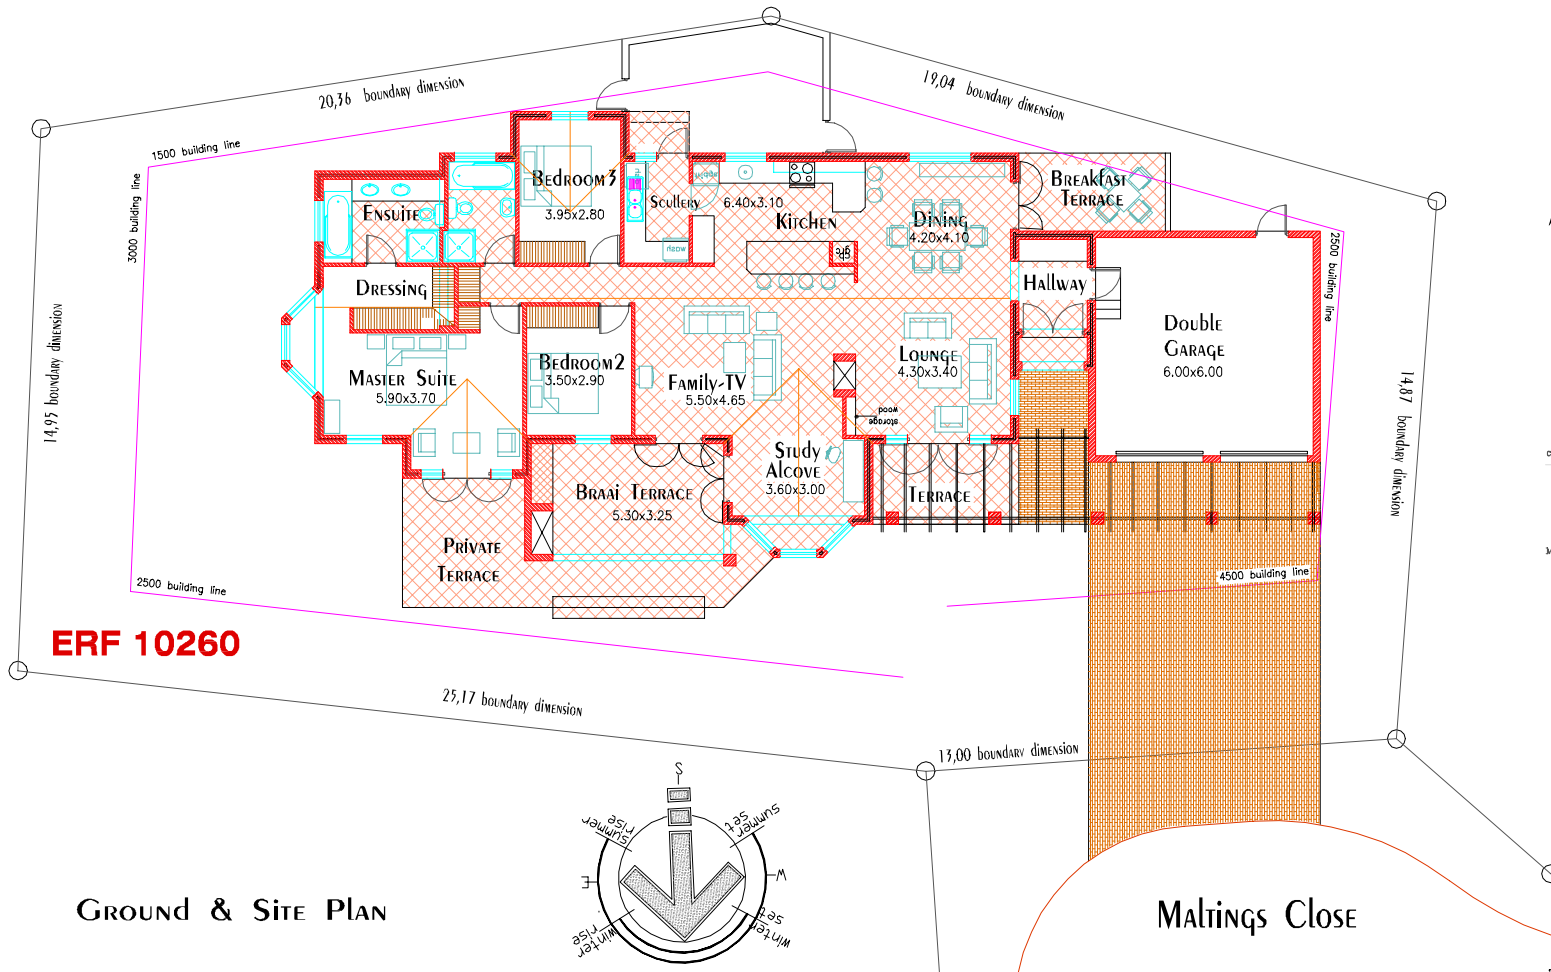

ERF 10260

GROUND & SITE PLAN

"CAPE VERNACULAR"



CORPORATE MEMBER OF THE SOUTH AFRICAN INSTITUTE OF ARCHITECTS
 PO BOX 5293 TYGERVALLEY 7536
 TIEKIEDRAAI 8 VIERLANDEN HEIGHTS DURBANVILLE
 TELEPHONE 021 9768083 FACSIMILE 086 8728434
 TELEPHONE CELLULAR 083 309 302 4
 e-mail whiplan@africa.com
 MIArch. MCIArch. MSAIBD PrArch.Reg.No.6572



**TYPE
"CAPE VERNACULAR"**

HOUSE-AREA 182
 House 182 sq.m
 Double Garage 40 sq.m
 Total 222 sq.m
 Covered Braai area 18 Sq.m extra

ERF 10260
SITEAREA-679sq.m

Maltings Close

THE DESIGN ON THIS DRAWING IS COPYRIGHT AND REMAINS THE PROPERTY OF THE ARCHITECT